


Market Traders Vehicle Park Town Centre Redditch Proposed Waiting Restrictions Location Details

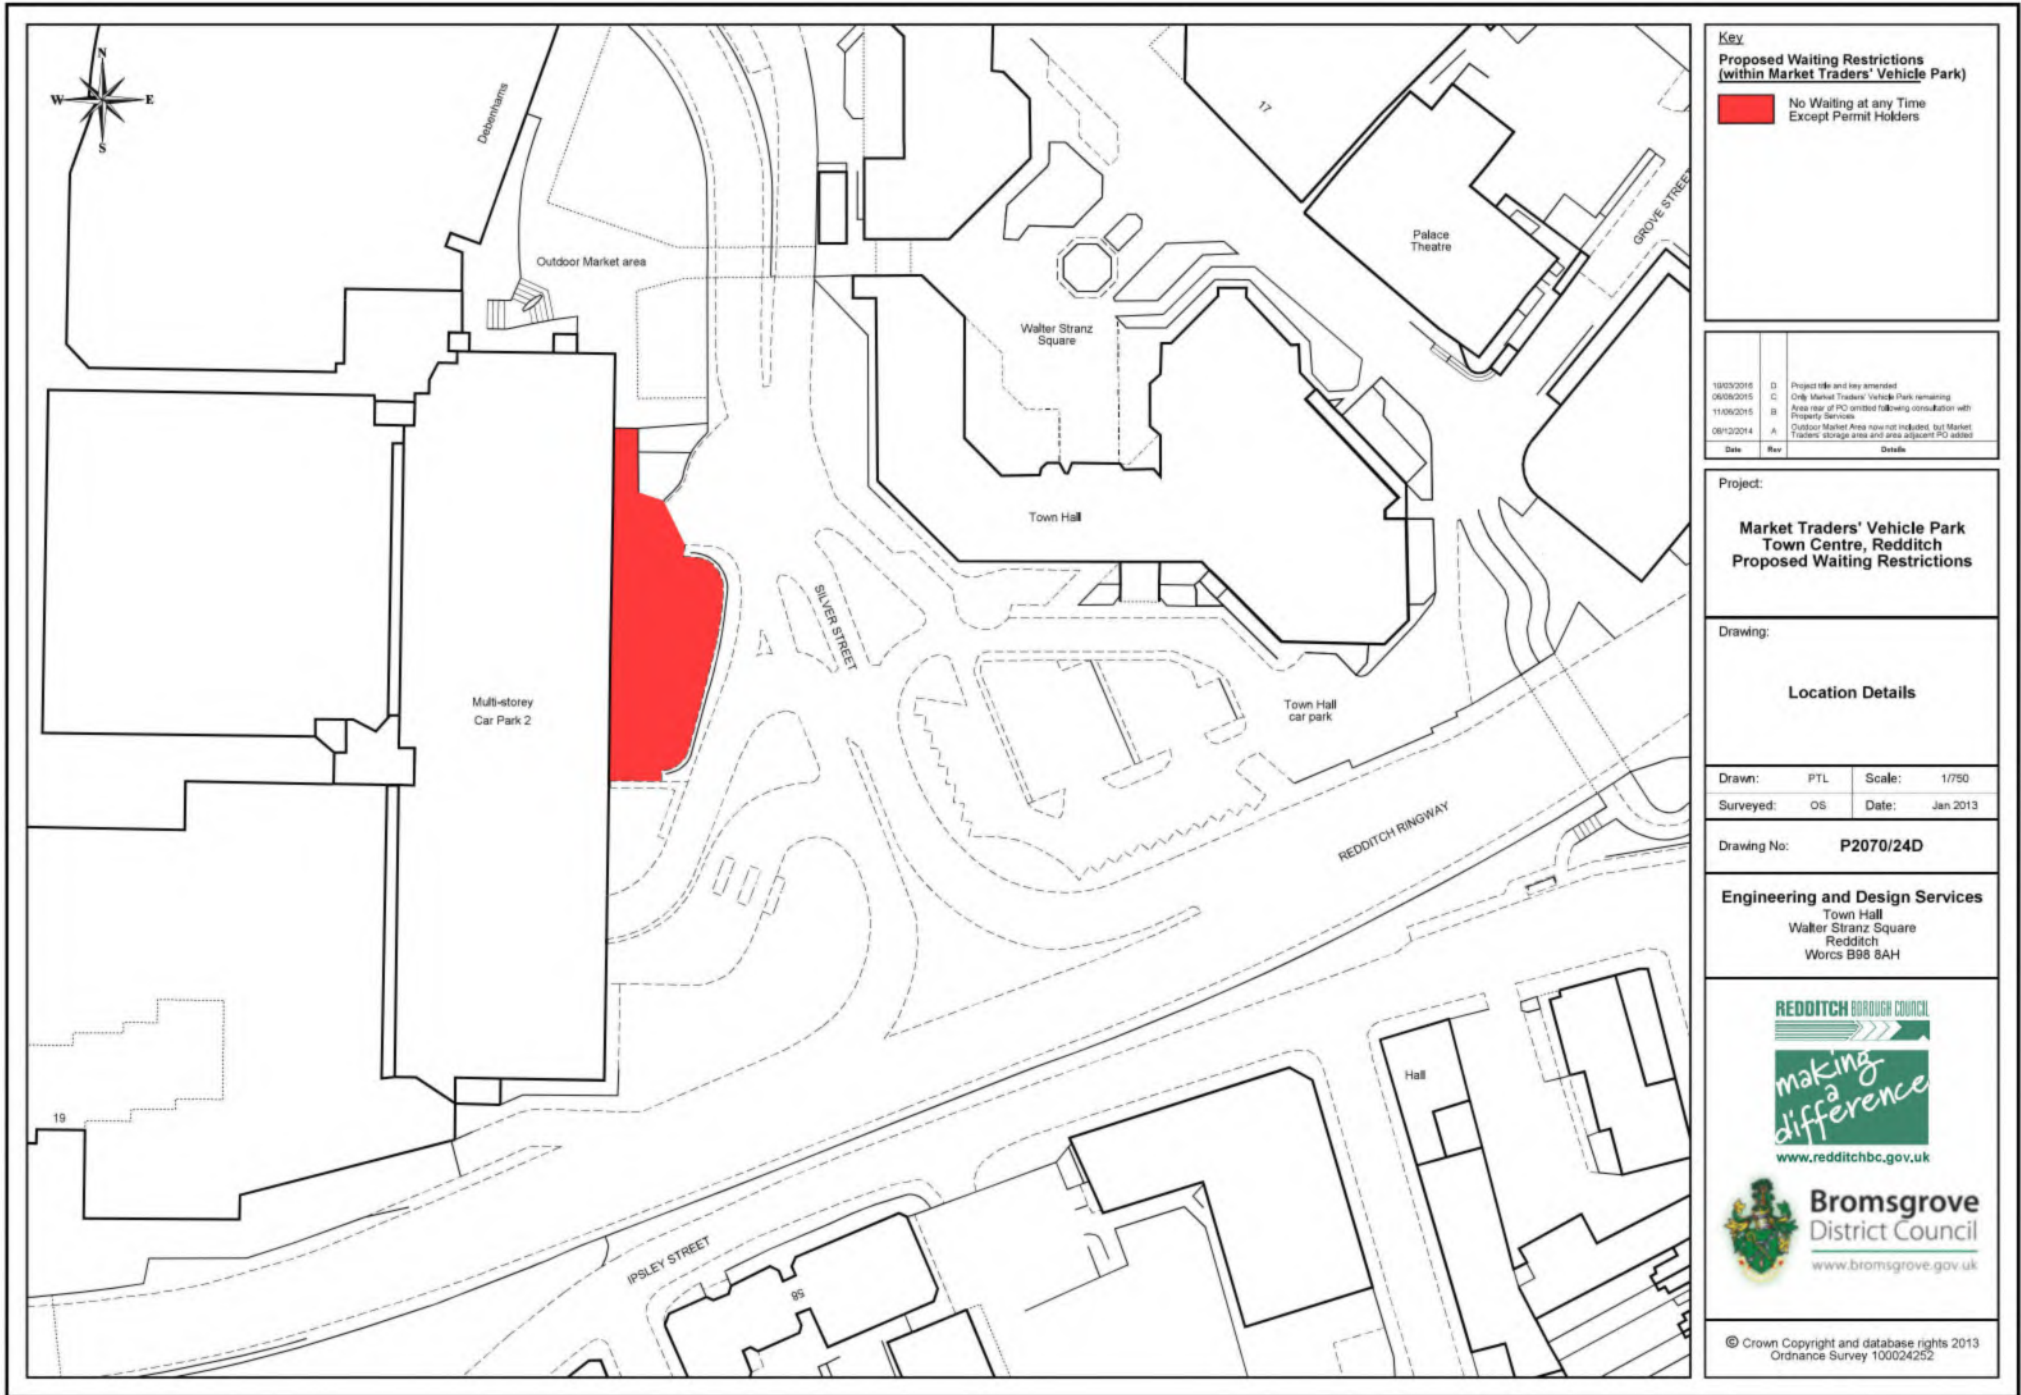

Key

Proposed Waiting Restrictions (within Market Traders' Vehicle Park)

No Waiting at Any Time Except Permit Holders

Date	Rev	Details
18/03/2016	D	Project title and key amended
06/08/2015	C	Only Market Traders' Vehicle Park remaining
11/06/2015	B	Area near of PO omitted following consultation with Property Services
08/12/2014	A	Outdoor Market Area now not included, but Market Traders' storage area and area adjacent PO added

Project:

**Market Traders' Vehicle Park
Town Centre, Redditch
Proposed Waiting Restrictions**

Drawing:

Location Details

Drawn: PTL Scale: 1/750
 Surveyed: OS Date: Jan 2013

Drawing No: **P2070/24D**

Engineering and Design Services
 Town Hall
 Walter Stranz Square
 Redditch
 Worcs B98 8AH

