


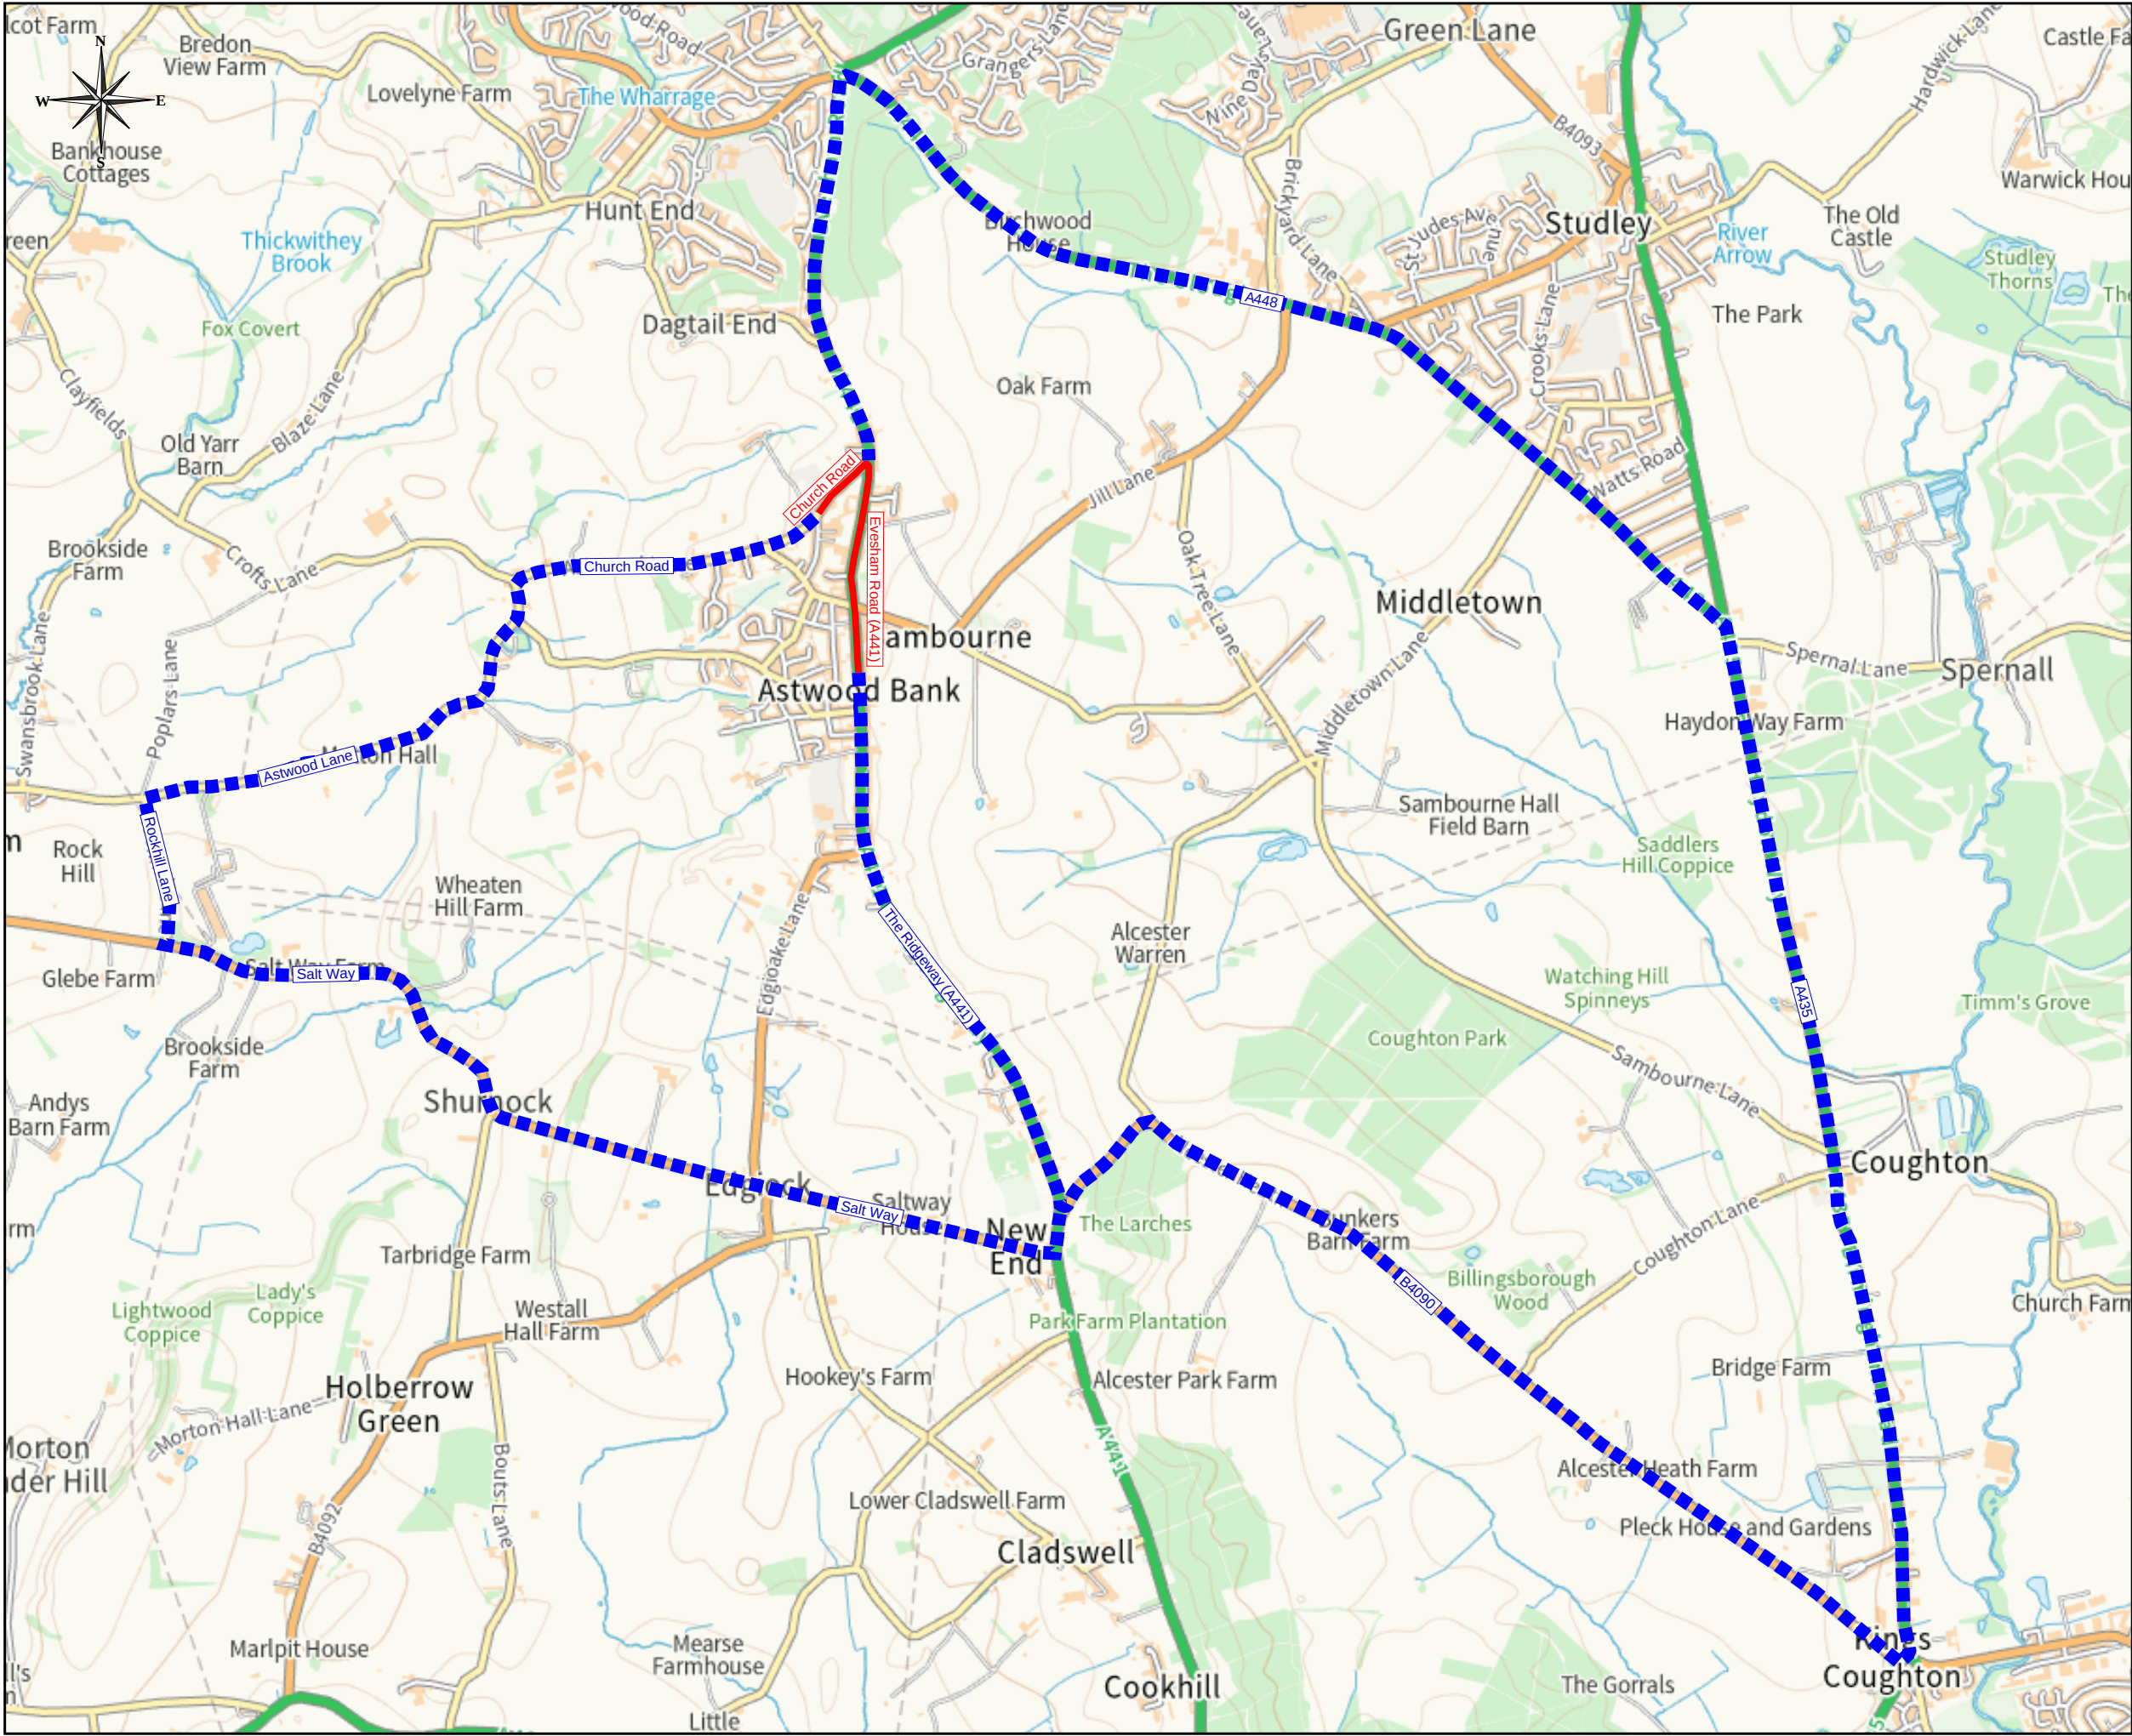

KEY

Sections of Highways to be Closed

Diversion route

Date	Rev	Details

Project:
**Astwood Bank Royal British Legion
Remembrance Day
Sunday 09 November 2025**

Drawing:
**Temporary Road Closure Details
Operational between
10:30 hours and 11:30 hours**

Drawn:	PTL	Scale:	1/24,000 @ A3
Surveyed:	OS	Date:	Oct 2025

Drawing No: **P2069/201**

Engineering and Design Services
Town Hall
Walter Stranz Square
Redditch
Worcs B98 8AH



Redditch
Borough Council
Working together for our communities



Bromsgrove
District Council
www.bromsgrove.gov.uk