



Brockhill East Visual Containment Plan Jul 13

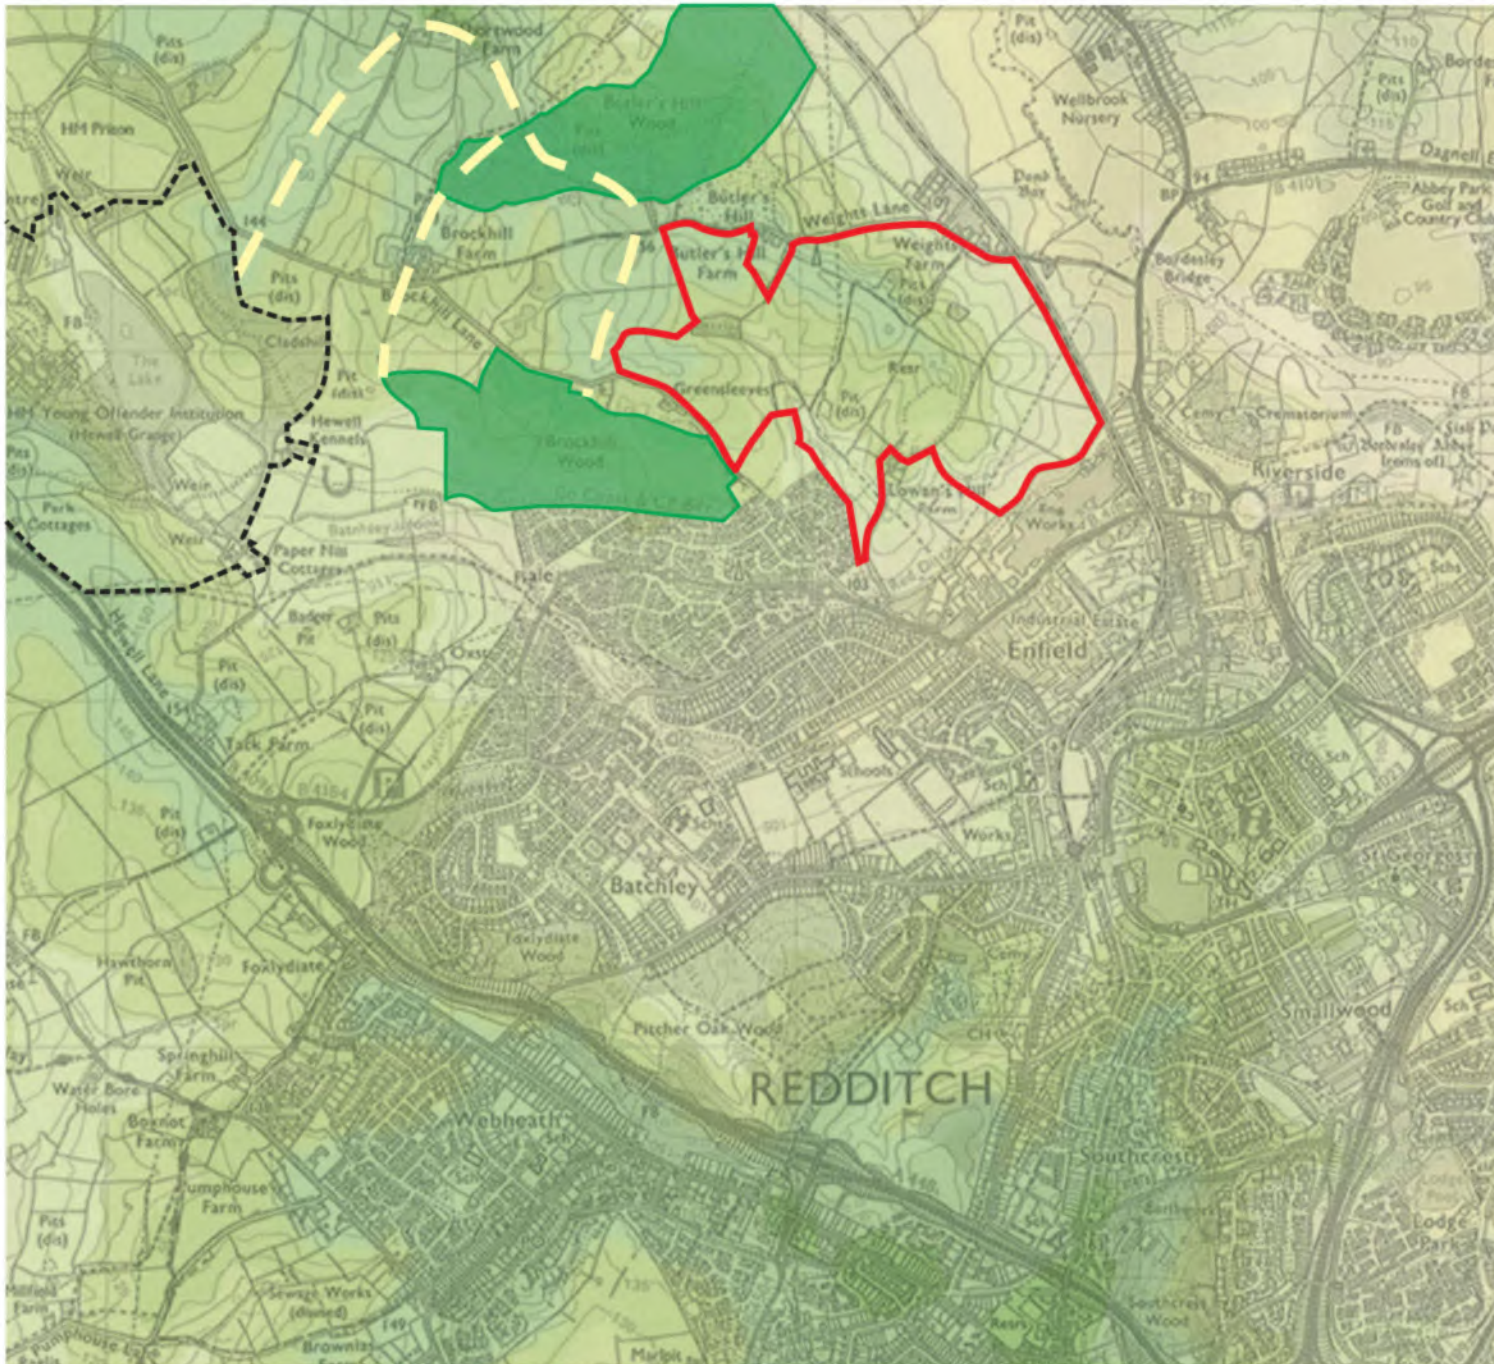

This drawing is the property of FPCR Environment and Design Ltd and is issued on the condition it is not reproduced, retained or disclosed to any unauthorised person, either wholly or in part without written consent of FPCR Environment and Design Ltd. Ordnance Survey material is used with the permission of The Controller of HMSO, Crown copyright 100018896.

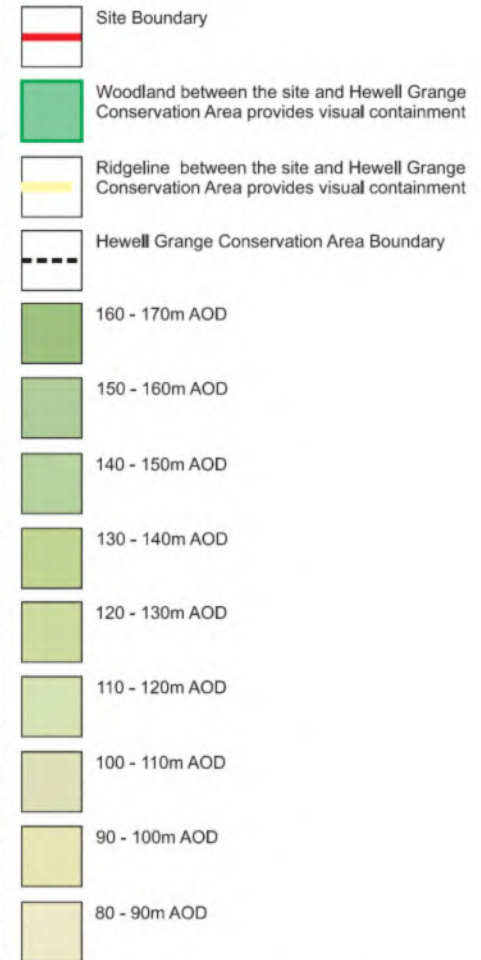

Persimmon South Midlands
Brockhill East,

fpcr VISUAL CONTAINMENT

NTS @ A3 MST / SLS July 2013

Figure 1